


KEY

- Proposed Road
- Proposed Footway
- Proposed Ditch
- Natural cutting into existing ground
- False cutting constructed from excavated material

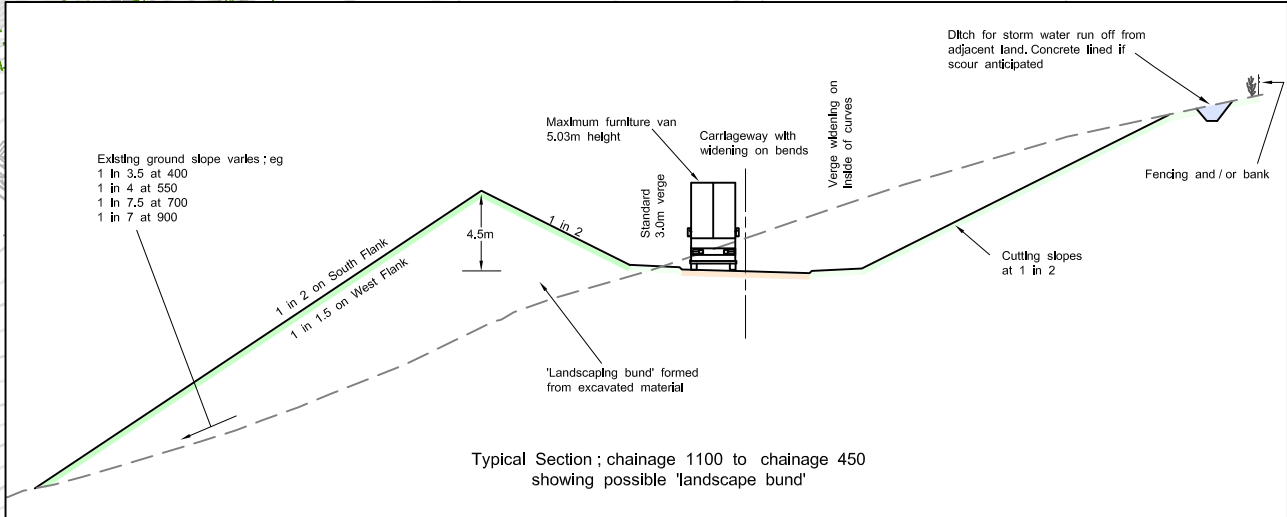


This map is reproduced from the Ordnance Survey MasterMap with the permission of Ordnance Survey on behalf of the Controller of Her Majesty's Stationery Office. Crown copyright. Unauthorised reproduction is illegal. Crown copyright and may lead to prosecution or civil proceedings. Devon County Council, 10001975, 2009

A07001/21A

WESTERN ROUTE SCHEME PLAN

SEPTEMBER 2009

Not to Scale

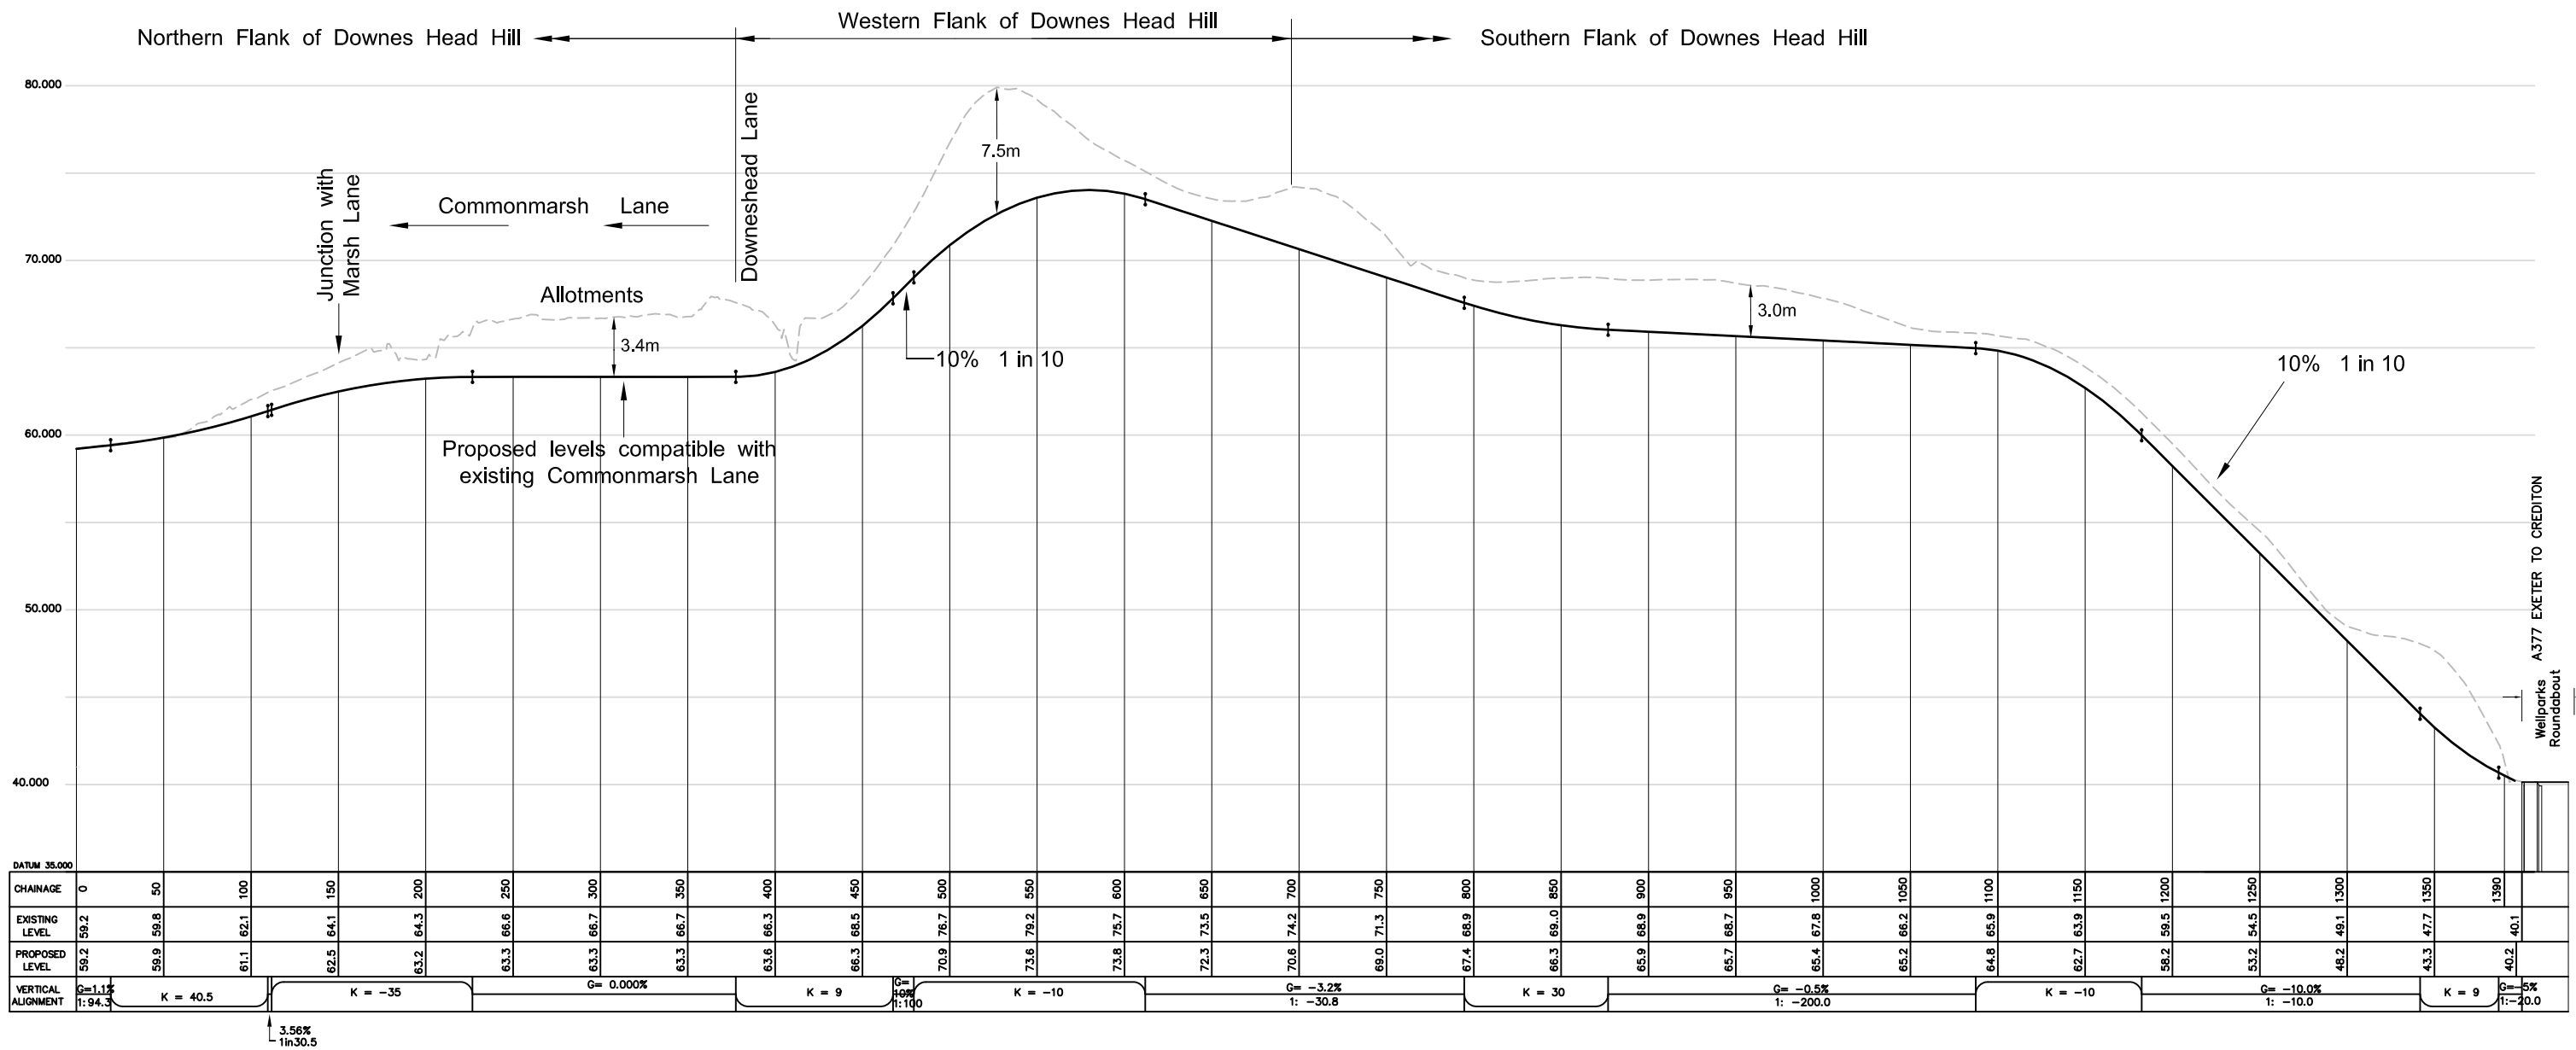

A07001/27

WESTERN ROUTE VERTICAL ALIGNMENT

SEPTEMBER 2009

Not to Scale