


**NOTES**  
 1. SURVEY CARRIED OUT BY SLR CONSULTING LTD  
 19th AUGUST 2010  
 2. THIS PLAN IS ORIENTATED TO ORDNANCE SURVEY NATIONAL GRID AND NEWLYN DATUM DERIVED FROM ORDNANCE SURVEY ACTIVE NETWORK  
 3. FLOOD OUTLINE BASED ON RESULTS FROM ISIS MODELLING

- LEGEND**
- TP = TELEGRAPH POST
  - LP = LAMP POST
  - 20 YR FP
  - FLOW NODES : RY1 - RIVER YEALM  
WT1 - WESTERN TRIBUTARY  
ET1 - EASTERN TRIBUTARY
  - RIVER YEALM ISIS SECTIONS
  - EASTERN TRIBUTARY ISIS SECTIONS
  - WESTERN TRIBUTARY ISIS SECTIONS
  - PROPOSED ACCESS ROAD ROUTE

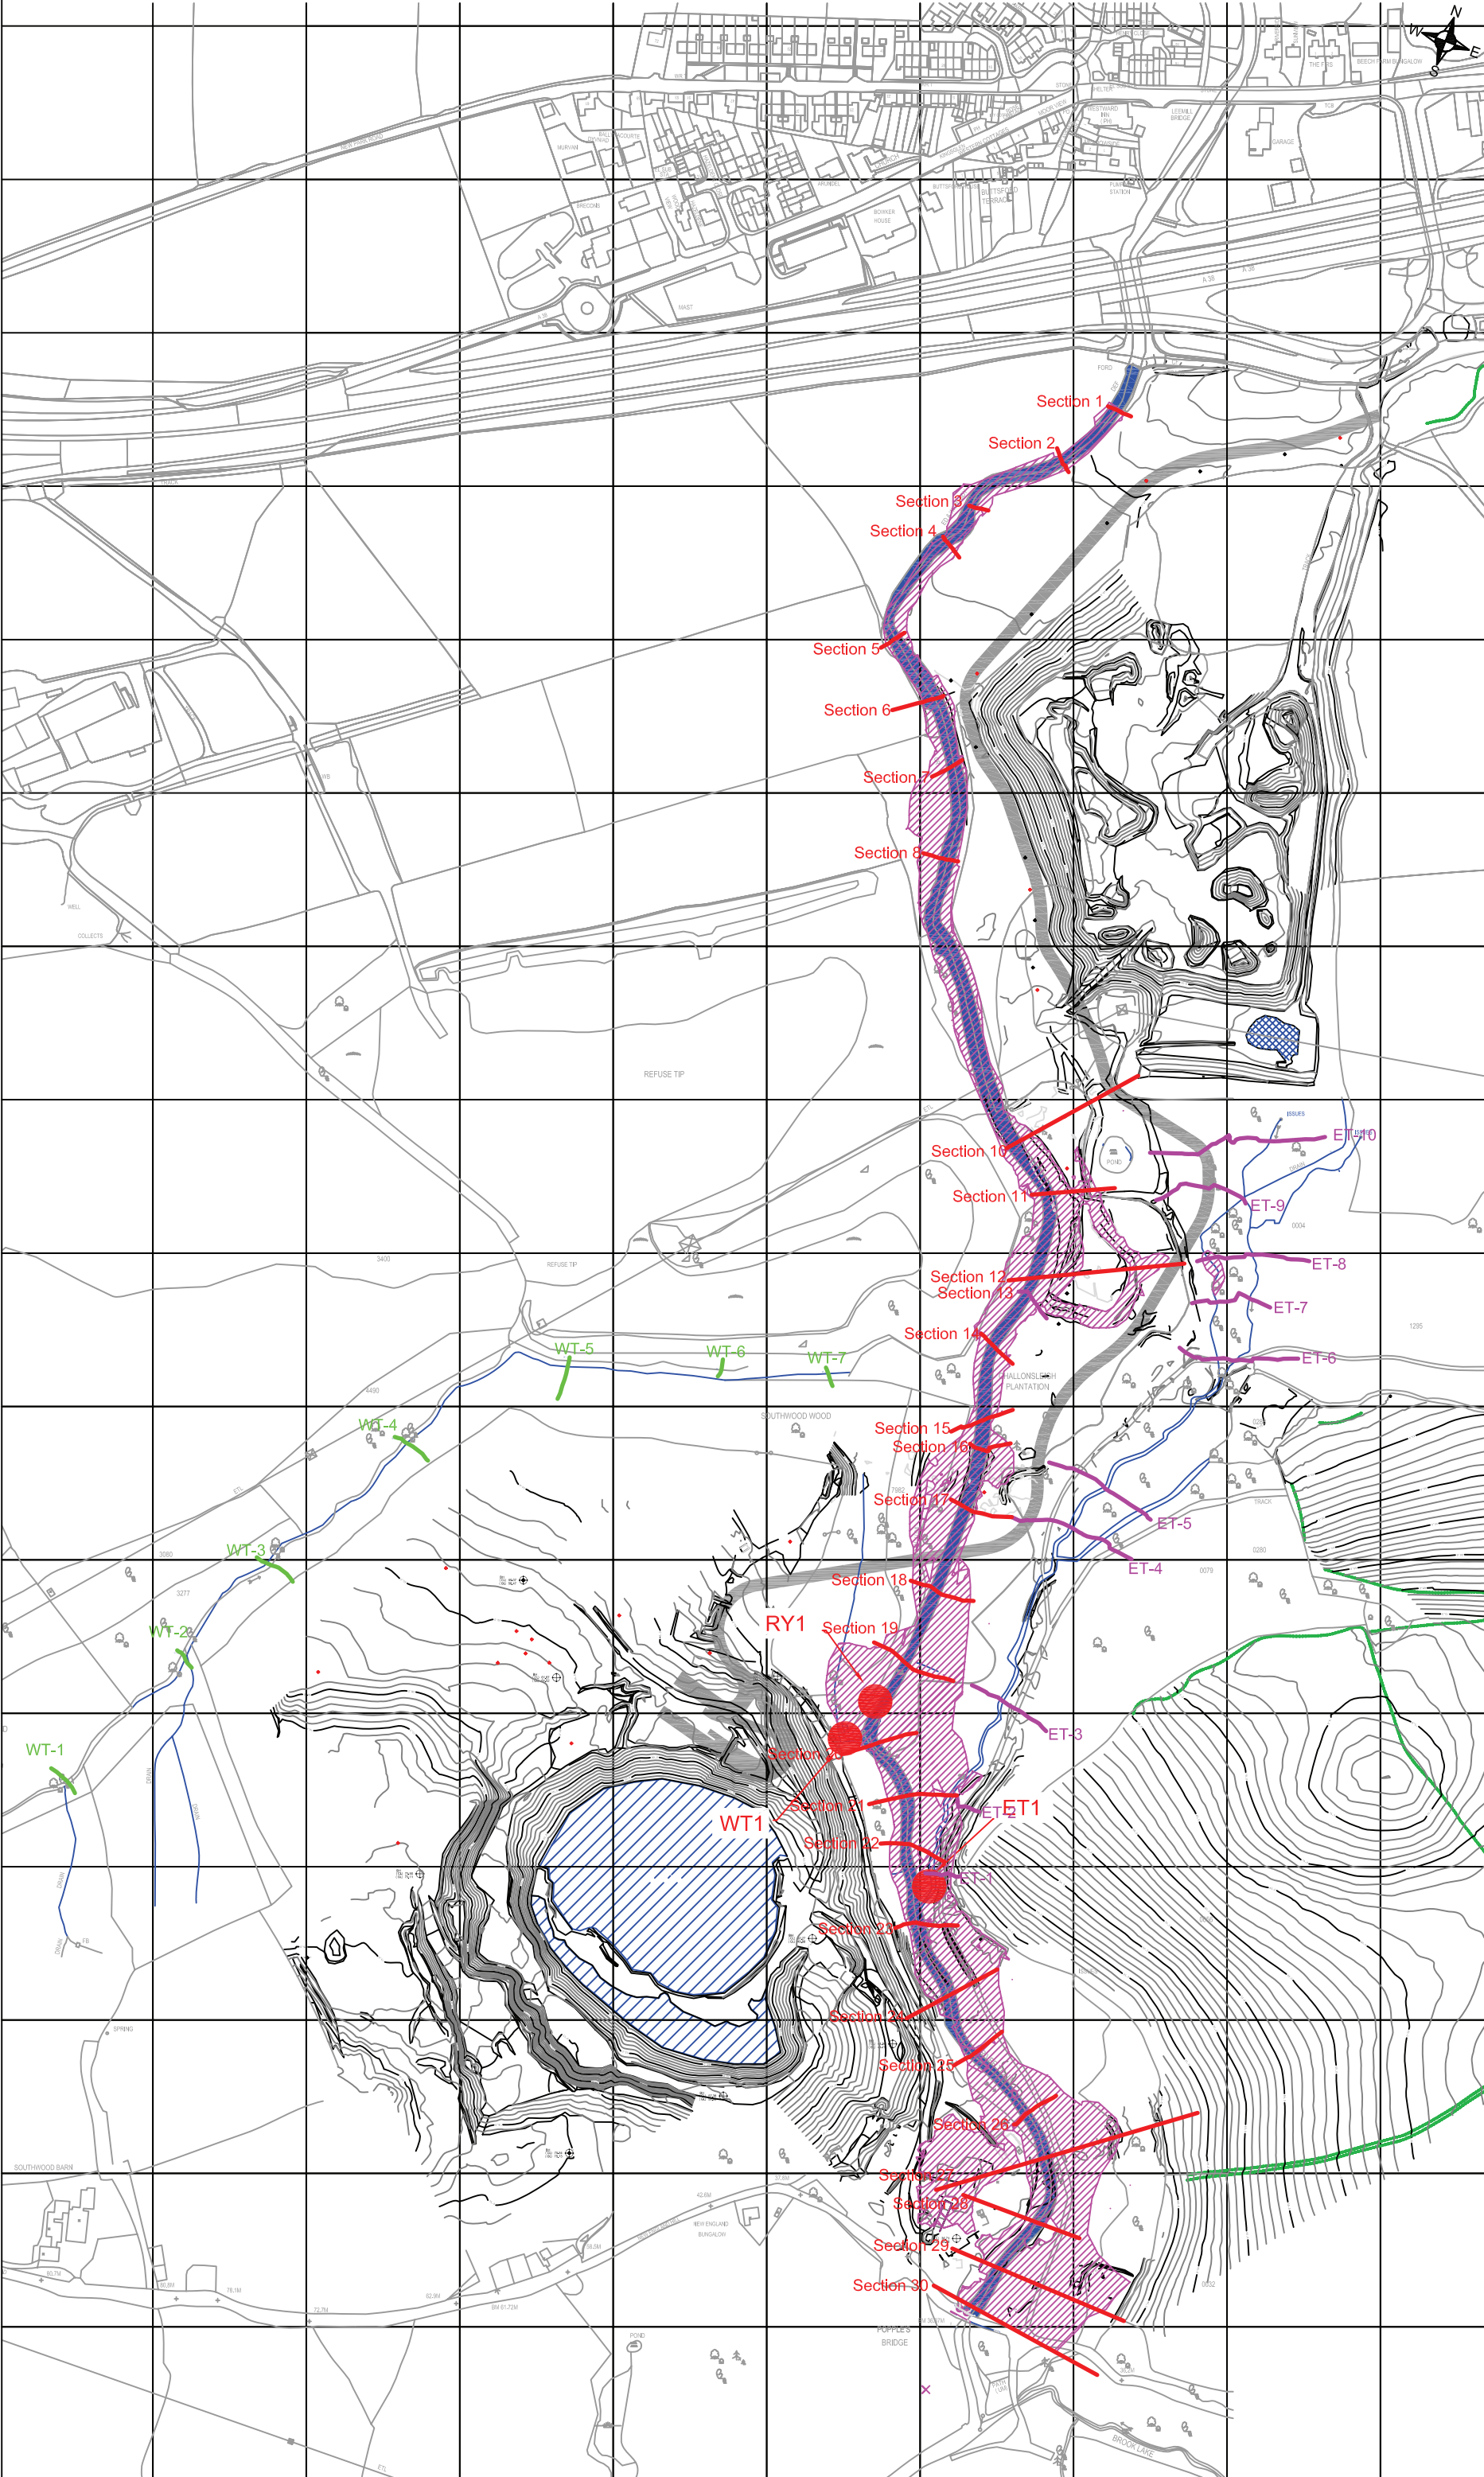

Revision	By	Chk'd By	Date	Comments
0	BH	VSQ	08/10	

**SLR**  
 7 WORMAL PARK  
 MENMARSH ROAD  
 WORMINGHALL, AYLESBURY  
 BUCKS, HP15 9PH  
 T: 01844 337800  
 F: 01844 337861  
 www.slrconsulting.com

Site:  
 NEW ENGLAND RESOURCE  
 RECOVERY CENTRE

Project:  
 FLOOD RISK ASSESSMENT

Drawing Title:  
**FLOOD OUTLINES:  
 20 YEAR (FZ3B)**

Project File Reference 0036,00350,19,SS100819,0	Drawn By RTY
Scale 1:2000 @ A1	Chk'd By KDS
Date AUGUST 2010	Revision 2
Drawing Number <b>FRA 1</b>	